


Snit A-A  
1:500

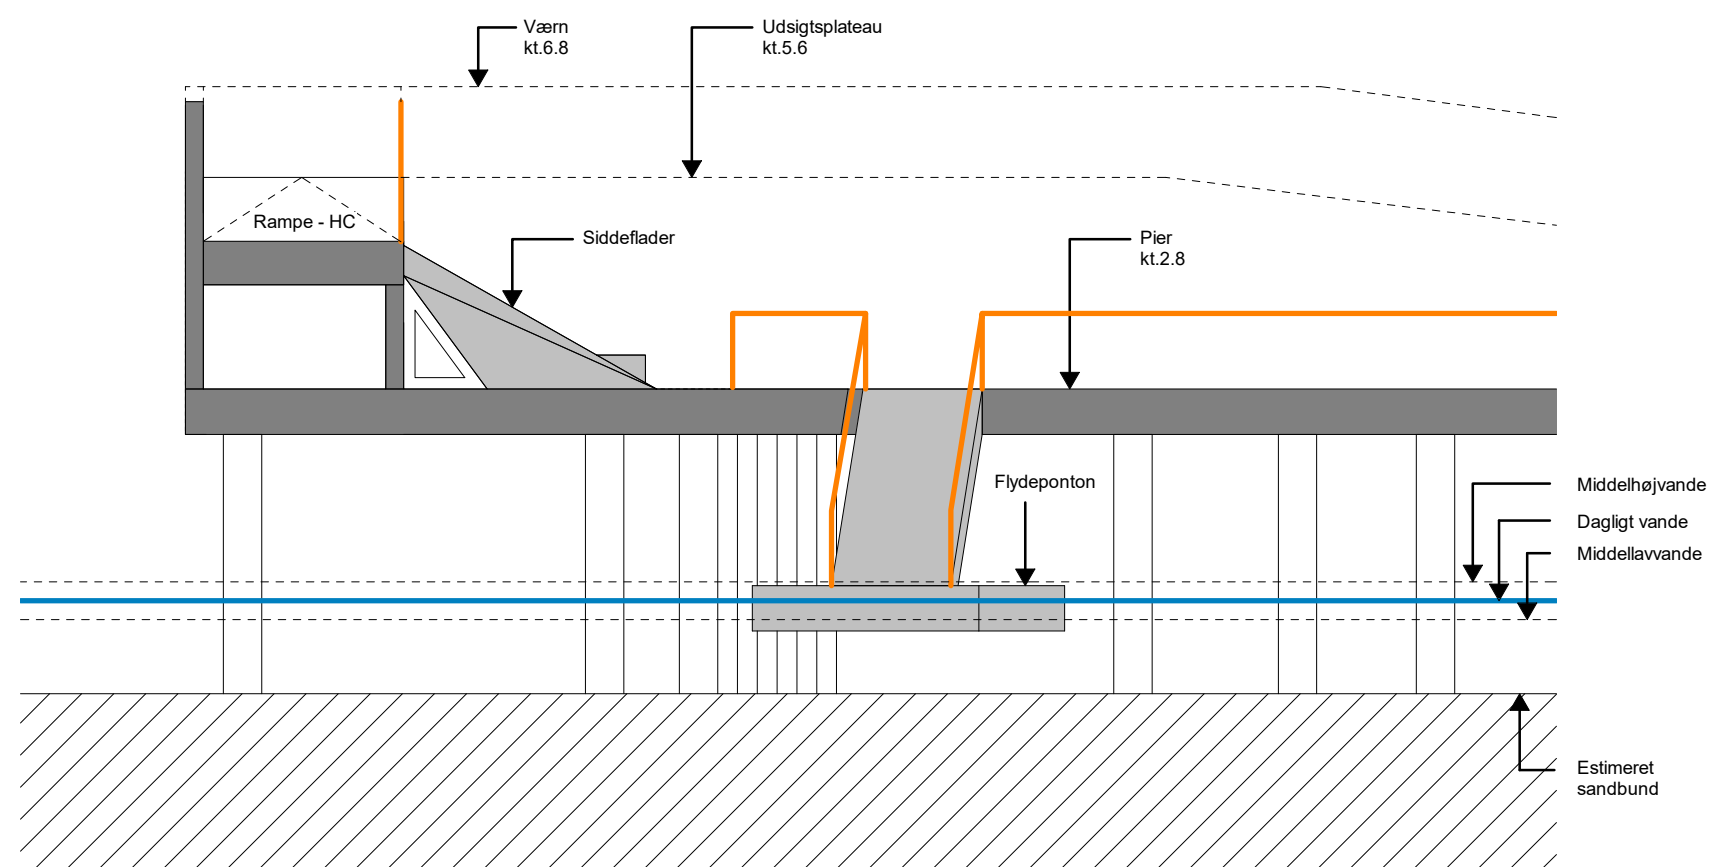

Snit B-B  
1:100