


NOR.2D.1_B05_H1_T10_E0_N01

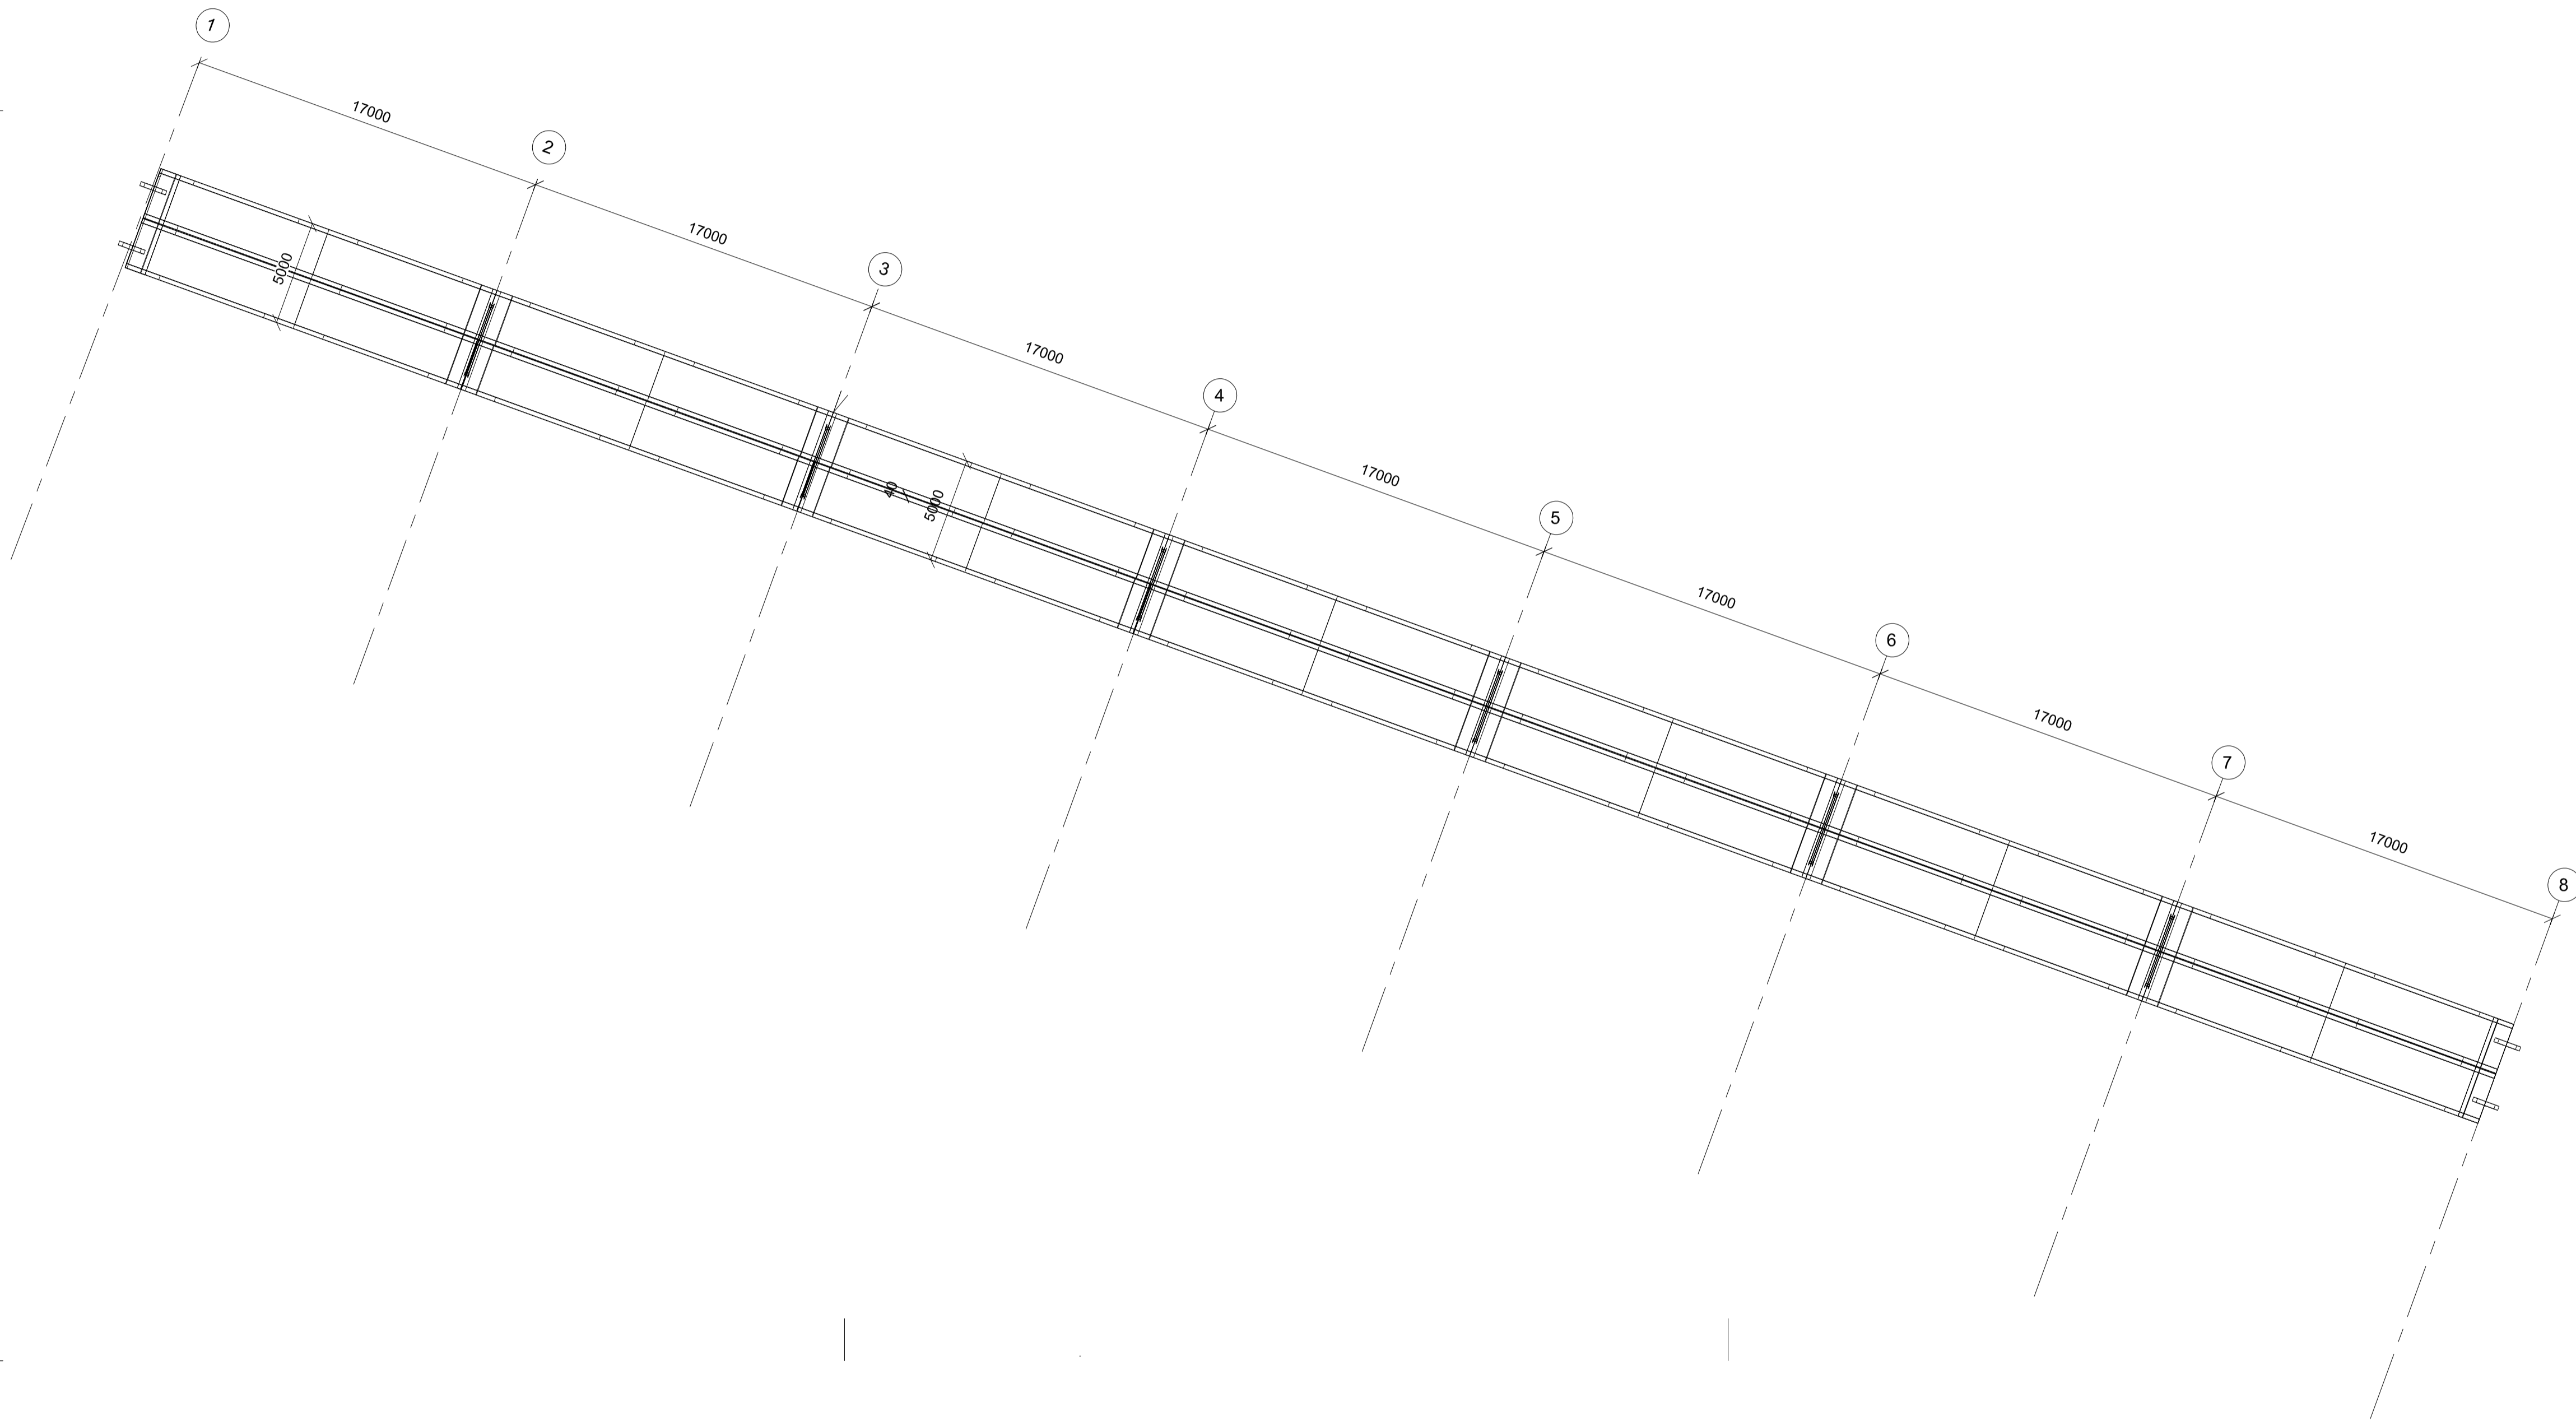

Rev.	Dato / Date	Udarb. / Drawn	Kontrol / Checked	Ændringer / Changes
------	-------------	----------------	-------------------	---------------------

Plangrundlag

Bygherre / Client: Nordborg Ferieresort Tegningst. / Drawing no.: NOR.2D.1_B05_H1_T10_E0_N01 Rev:

Delprojekt / Subproject: Stibro Udarb. / Drawn: MSL Mål / Scale:

Emne: Plantegning af brodæk Dato / Date: 2021-05-05 Format / Size: A1

Totalentreprenør / Main contractor: Rådgiver / Advisor:

HOFFMANN
HOFFMANN A/S / Nørre Allé 13, 7000 Fredericia Sagernr.: 295.003